



# COMMERCIAL/INDUSTRIAL SUBDIVISION ROADWAY STANDARD

TYPICAL FILL SECTION

TYPICAL CUT SECTION

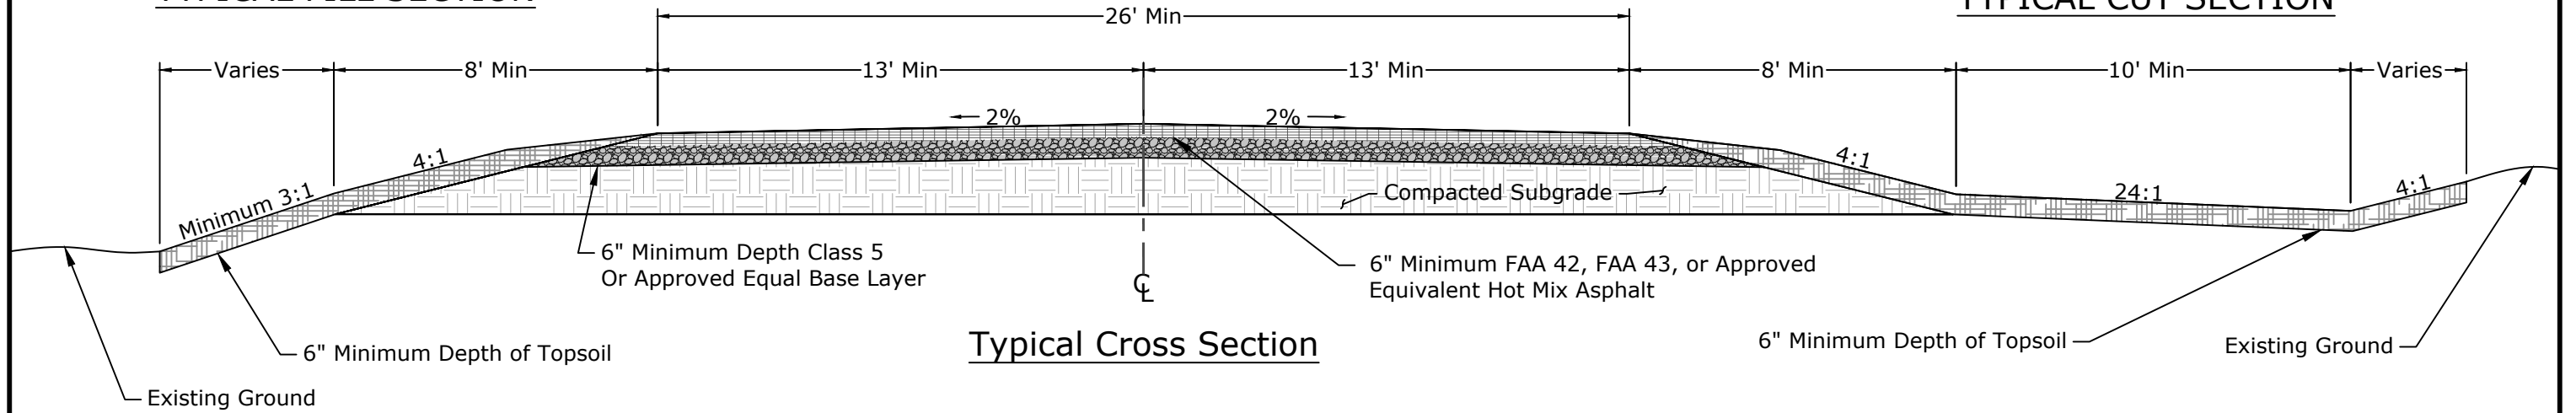

Typical Cross Section

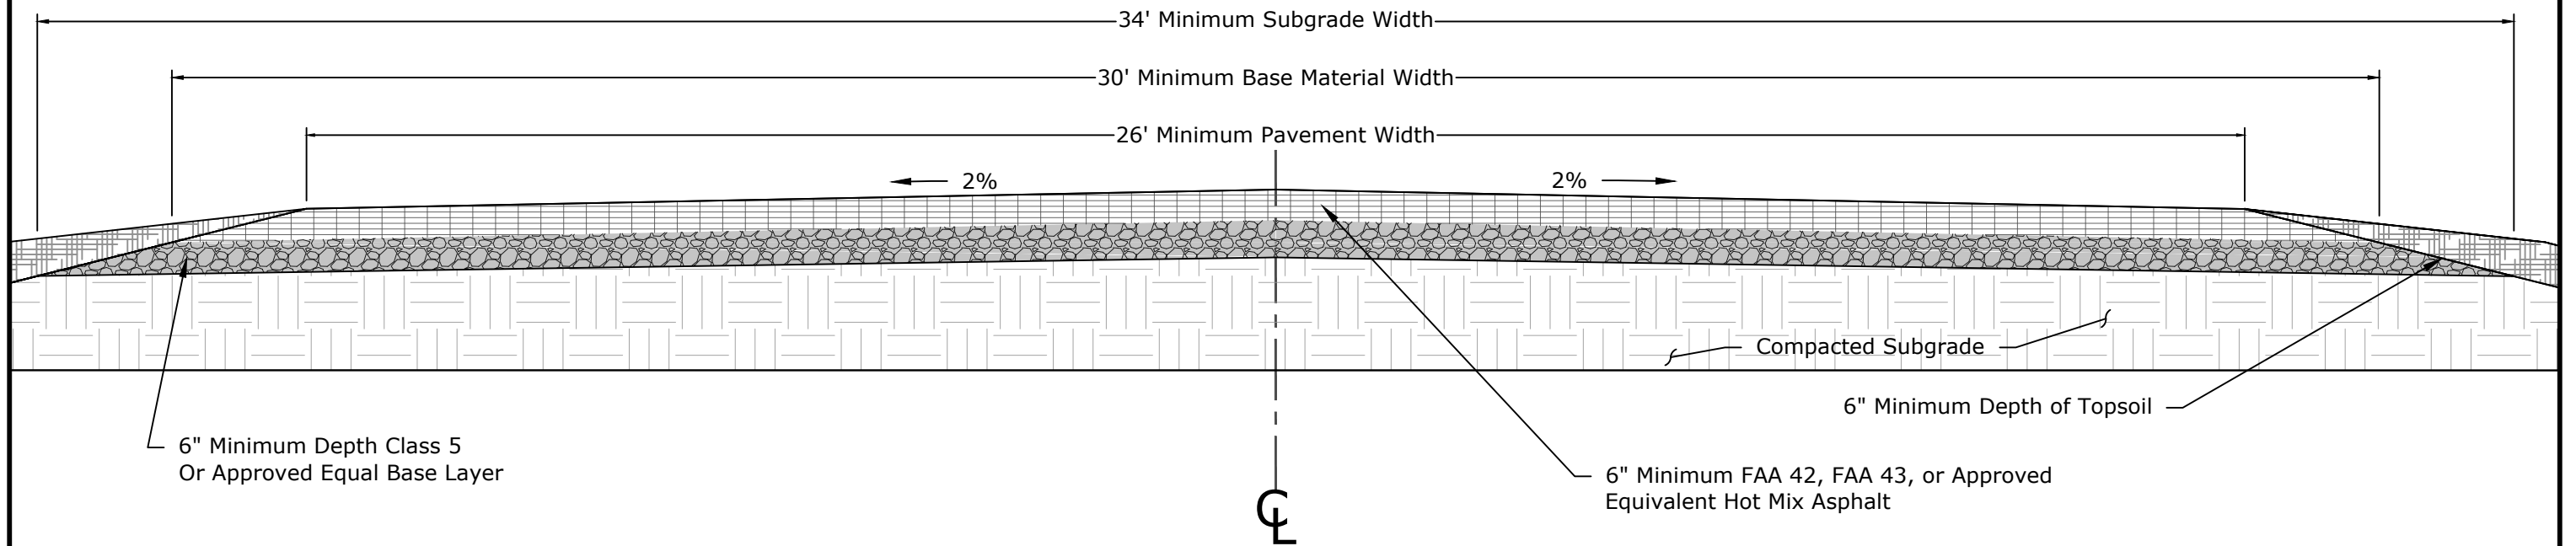

Typical Pavement Section

**NOTES:**

1. Minimum Ditch Depth of 2'
2. All construction and testing must conform to current NDDOT Standard Specifications for Road and Bridge Construction
3. Roadway cannot obstruct the natural drainage without proper drainage structures.
4. All dead ends shall have a turn-around with an outside roadway diameter of at least 80 ft.
5. All commercial/industrial subdivision roadways shall be designed for a minimum of 35 mph.
6. Right of Way shall be a minimum of 40' on each side of the platted Centerline.