



SECTION LINE ROADWAY STANDARD

TYPICAL FILL SECTION

TYPICAL CUT SECTION

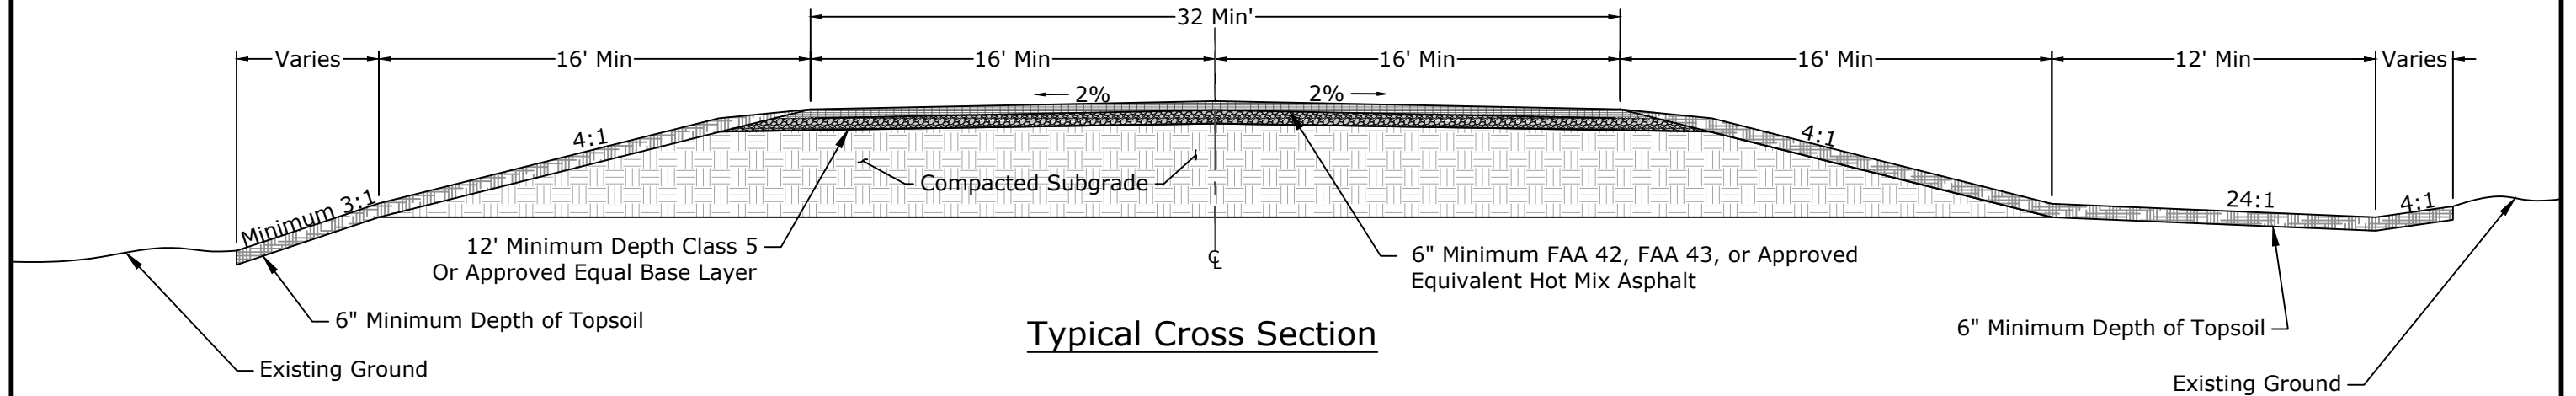

Typical Cross Section

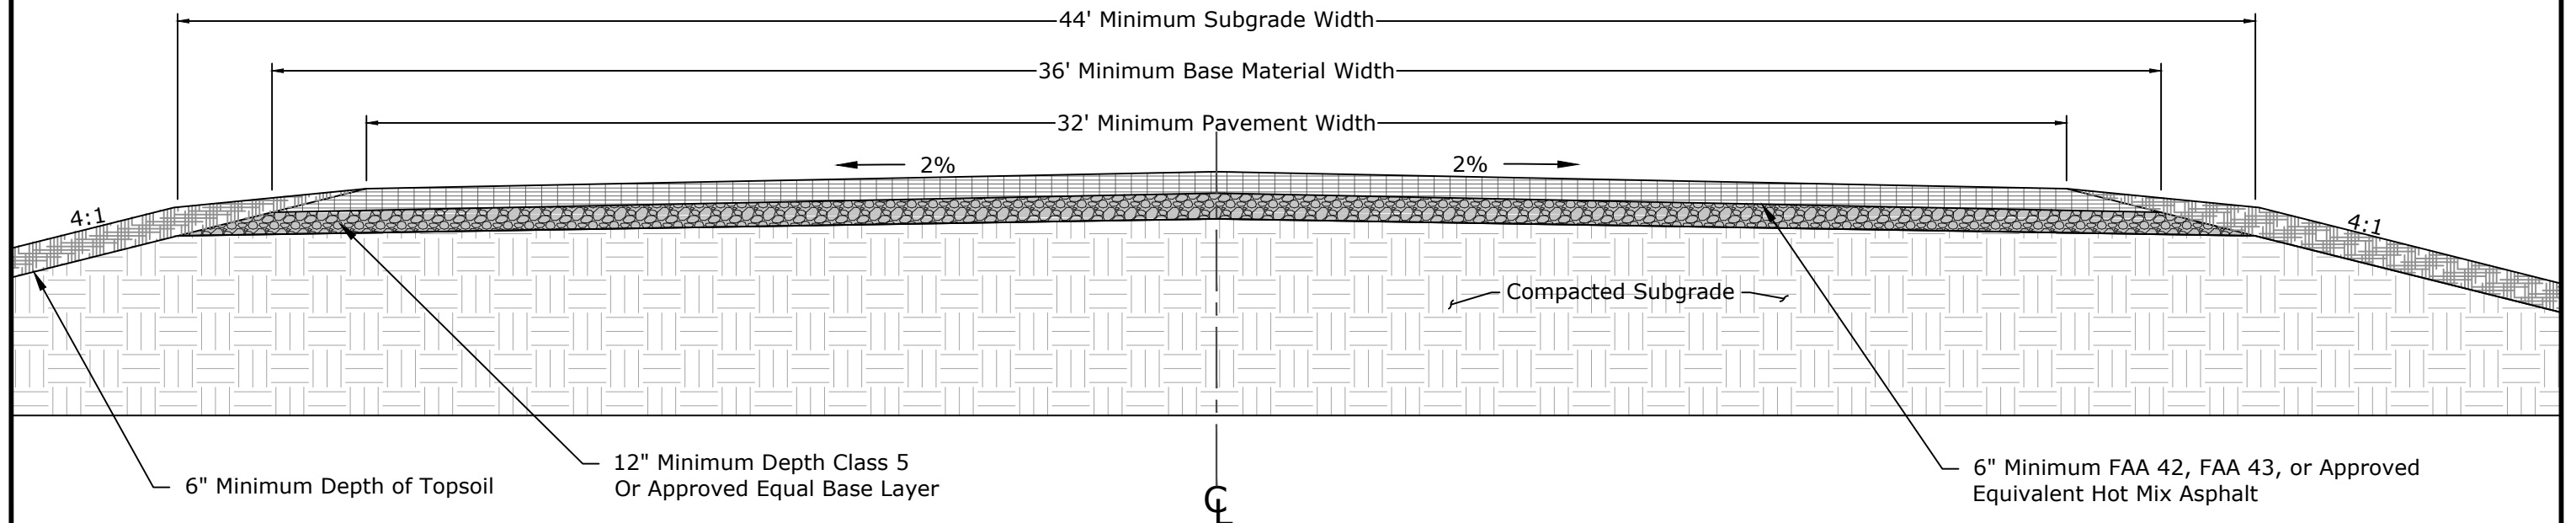

Typical Pavement Section

NOTES:

1. Minimum Ditch Depth of 4'
2. All construction and testing must conform to current NDDOT Standard Specifications for Road and Bridge Construction
3. Roadway cannot obstruct the natural drainage without proper drainage structures.
4. All section line roadways shall be designed for a minimum of 55 mph.
5. Right of Way shall be a minimum of 75' on each side of the Section Line.