


RA Projects & Survey Projects\Project No. 0189 - Morton Township Roadway Improvements.dwg -001SW_001-3/6/2026 9:28 AM -[mjd]

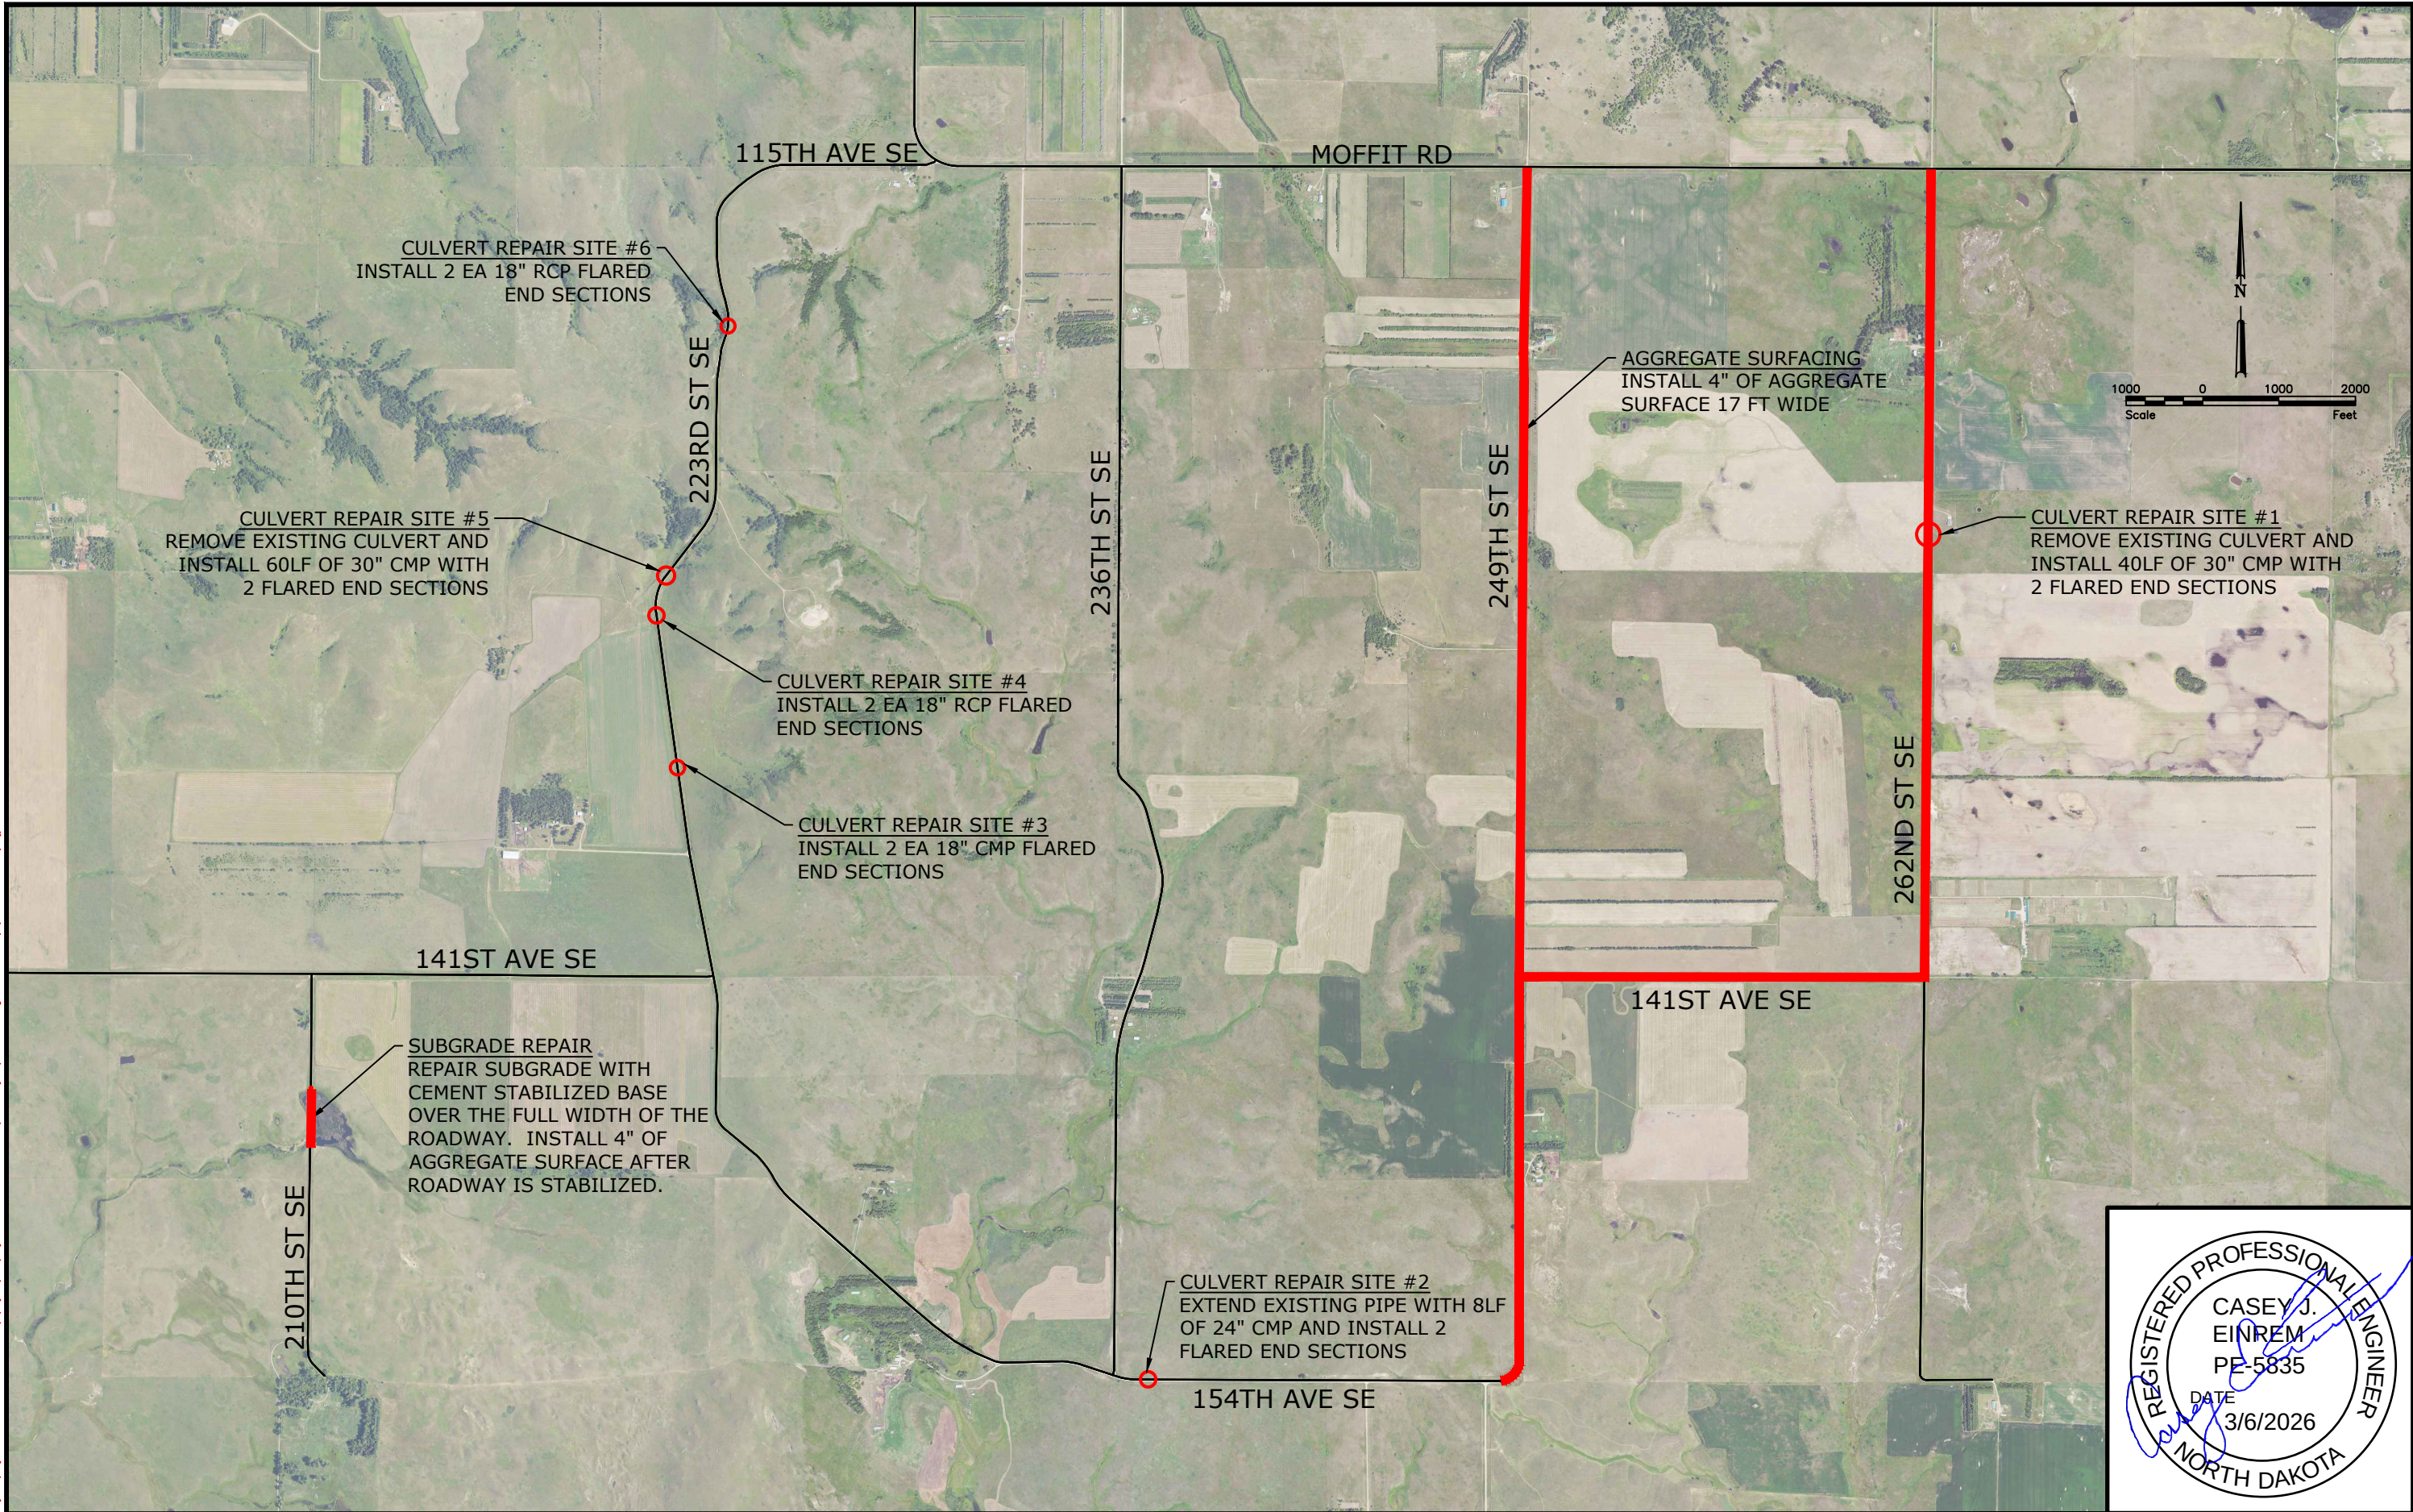

						GOVERNING SPECIFICATIONS STANDARD SPECIFICATIONS FOR ROAD AND BRIDGE CONSTRUCTION ADOPTED BY THE NORTH DAKOTA DEPARTMENT OF TRANSPORTATION JULY 2025; STANDARD DRAWINGS CURRENTLY IN EFFECT; AND OTHER CONTRACT PROVISIONS SUBMITTED HEREIN.			BURLEIGH COUNTY HIGHWAY DEPARTMENT  NORTH DAKOTA			BURLEIGH COUNTY		DRAWN BY TJ		DATE 2/12/2026		MORTON TOWNSHIP ROADWAY IMPROVEMENTS BURLEIGH COUNTY HIGHWAY DEPARTMENT			SCOPE OF WORK		SECTION NO.		SHEET NO.	
									P: 701.204-7758 F: 701.204-7759		CHECKED BY CE		SCALE AS SHOWN		8100 43RD AVE NE, BISMARCK, ND 58503			PROJECT NO. 0189		4		1				
NO. REVISION			DATE			BY																				