

MOON RIDGE ADDITION

BEING A REPLAT OF LOT 18 BLOCK 1 OF NORTH LINCOLN 2ND ADDITION-REPLAT OF BLOCK 5 PART OF THE SOUTHEAST 1/4 OF SECTION 18, T. 138 N., R. 79 W. OF THE 5TH PRINCIPAL MERIDIAN

LINCOLN, BURLEIGH COUNTY, NORTH DAKOTA

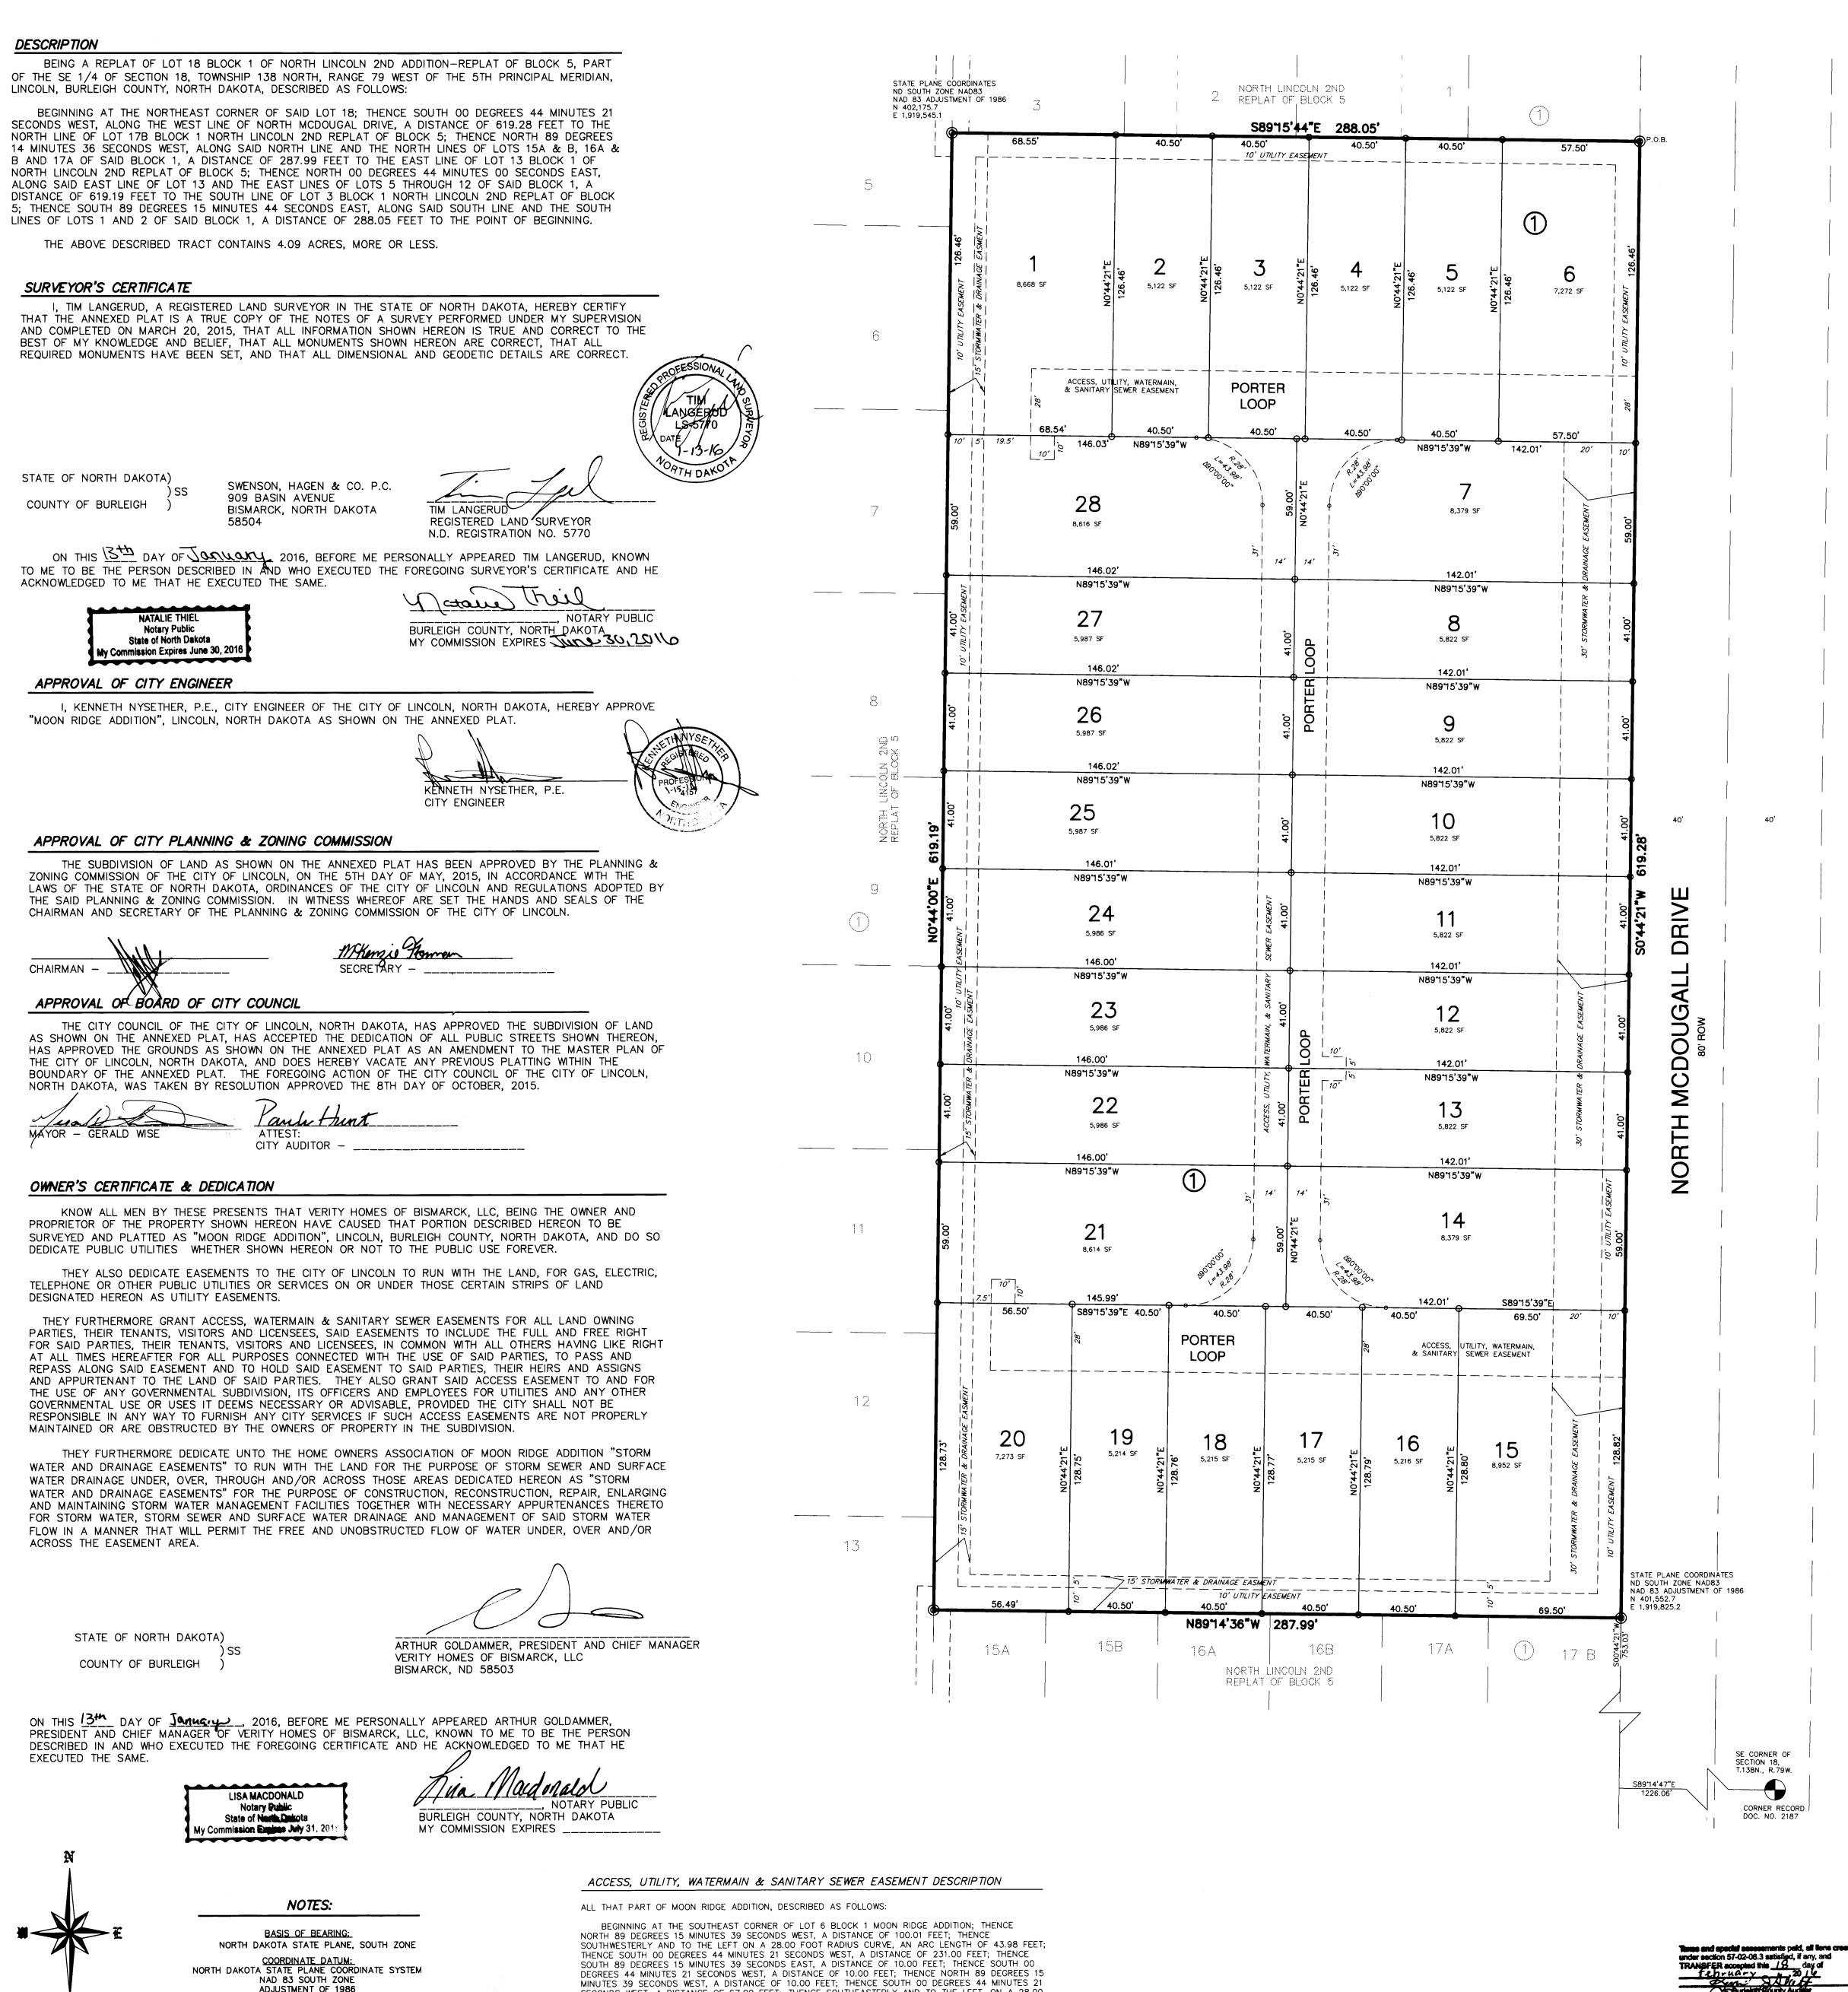

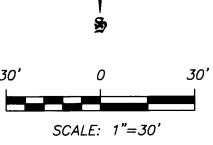



JANUARY 13, 2016

O MONUMENT TO BE SET MONUMENT IN PLACE

UNITS ARE INTERNATIONAL FEET

MPO MONUMENT #B50-25 ELEV: 1693.94 (NAVD 88)

BEARINGS AND DISTANCES MAY VARY FROM PREVIOUS PLATS DUE TO DIFFERENT METHODS OF MEASUREMENTS.

DEGREES 44 MINUTES 21 SECONDS WEST, A DISTANCE OF 10.00 FEET; THENCE NORTH 89 DEGREES 15 MINUTES 39 SECONDS WEST, A DISTANCE OF 10.00 FEET; THENCE SOUTH 00 DEGREES 44 MINUTES 21 SECONDS WEST, A DISTANCE OF 67.00 FEET; THENCE SOUTHEASTERLY AND TO THE LEFT, ON A 28.00 FOOT RADIUS CURVE, AN ARC LENGTH OF 43.98 FEET; THENCE SOUTH 89 DEGREES 15 MINUTES 39 SECONDS SECONDS WEST, A DISTANCE OF 100.01 FEET; THENCE SOUTH 00 DEGREES 44 MINUTES 21 SECONDS WEST, A DISTANCE OF 38.00 FEET; THENCE SOUTH 00 DEGREES 44 MINUTES 30 SECONDS WEST. WEST, A DISTANCE OF 28.00 FEET; THENCE NORTH 89 DEGREES 15 MINUTES 39 SECONDS WEST, A DISTANCE OF 265.50 FEET; THENCE NORTH 00 DEGREES 44 MINUTES 21 SECONDS EAST, A DISTANCE OF 38.00 FEET: THENCE SOUTH 89 DEGREES 15 MINUTES 39 SECONDS EAST, A DISTANCE OF 10.00 FEET; THENCE SOUTH 00 DEGREES 44 MINUTES 21 SECONDS WEST, A DISTANCE OF 10.00 FEET; THENCE SOUTH 89 DEGREES 15 MINUTES 39 SECONDS EAST, A DISTANCE OF 71.49 FEET; THENCE NORTHEASTERLY AND TO THE LEFT, ON A 28.00 FOOT RADIUS CURVE, AN ARC LENGTH OF 43.98 FEET; THENCE NORTH 00 DEGREES 44 MINUTES 21 SECONDS EAST, A DISTANCE OF 308.00 FEET; THENCE NORTHWESTERLY AND TO THE LEFT, ON A 28.00 FOOT RADIUS CURVE, AN ARC LENGTH OF 43.98 FEET; THENCE NORTH 89 DEGREES 15 MINUTES 39 SECONDS WEST, A DISTANCE OF 59.49 FEET THENCE SOUTH 00 DEGREES 44 MINUTES 21 SECONDS WEST, A DISTANCE OF 10.00 FEET; THENCE NORTH 89 DEGREES 15 MINUTES 39 SECONDS WEST, A DISTANCE OF 10.00 FEET; THENCE NORTH 00 DEGREES 44 MINUTES 21 SECONDS EAST, A DISTANCE OF 38.00 FEET; THENCE SOUTH 89 DEGREES 15 MINUTES 39 SECONDS EAST A DISTANCE OF 253.50 FEET; THENCE SOUTH 89 DEGREES 15 MINUTES 39 SECONDS EAST AD DISTANCE OF 253.50 FEET; THENCE SOUTH 89 DEGREES 44 MINUTES 21

SECONDS WEST, A DISTANCE OF 28.00 FEET TO THE POINT OF BEGINNING.

STORMWATER & DRAINAGE EASEMENT

ALL THAT PART OF MOON RIDGE ADDITION, DESCRIBED AS FOLLOWS: THE WEST 15.00 FEET OF SAID MOON RIDGE ADDITION AND THE SOUTH 15.00 FEET OF SAID MOON RIDGE ADDITION AND THE EAST 30.00 FEET LESS THE NORTH 126.46 FEET OF SAID MOON RIDGE

